


This document is the property of COMBS Consulting Group, Inc. and is to be used only for the project and location specified. It is not to be reproduced, stored in a retrieval system, or transmitted in any form or by any means, electronic, mechanical, photocopying, recording, or by any information storage and retrieval system, without the prior written permission of COMBS Consulting Group, Inc. The user of this document is advised that the user assumes all liability for any errors or omissions in this document. The user also assumes all liability for any damage or loss of data resulting from the use of this document. © Copyright 2019.

Author	WKS/COMB/COMB/COMB	Date	01/04/19
Revision	1 ASJ/05	Date	01/04/19
Job No.	1802510	Checked by	Checker
Date	10/20/18	Scale	1/8" = 1'-0"

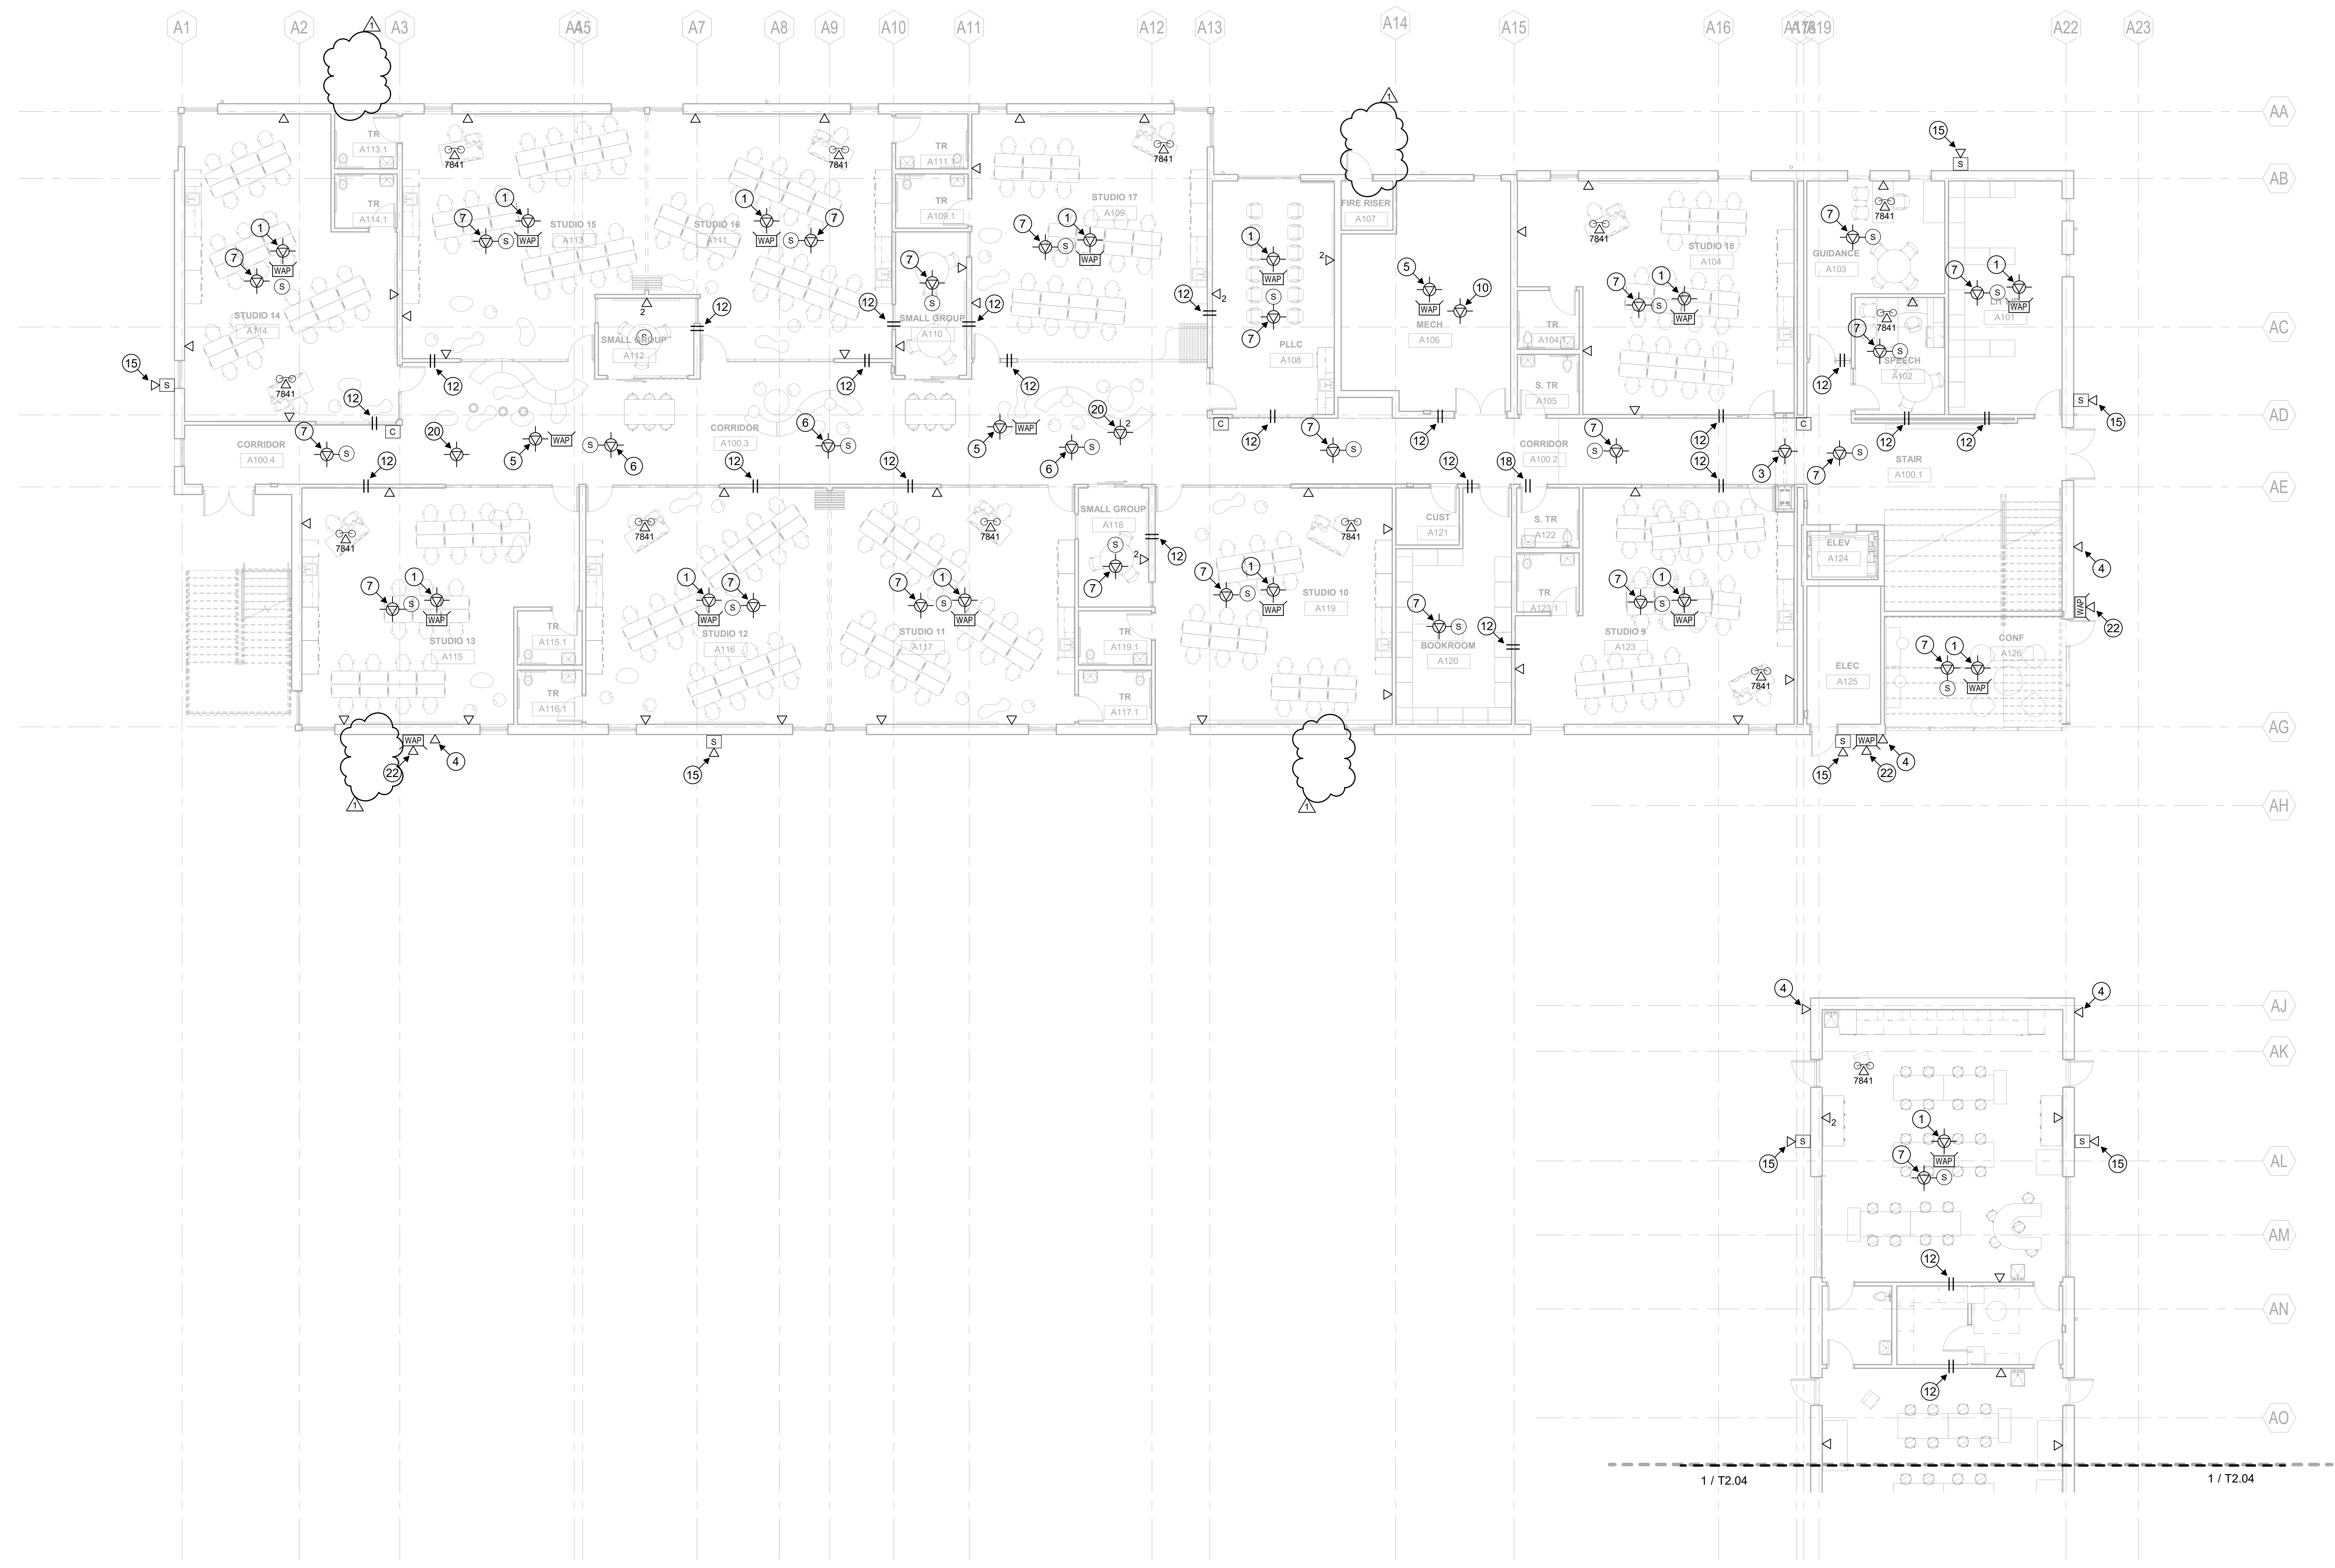

1 FIRST FLOOR PLAN - BUILDING A (NORTH) - TECHNOLOGY
1/8" = 1'-0"

